




고양어울림누리 어울림극장 조명 회로도

Goyang Oulim Nuri Complex Oulim Theater Circuit Plan

DATE 2024. 12. 26. SCALE NONE DRAWN BY SHEET NO. 01

SYMBOL		
47	Dimmer	230V / 5KW
63	Remote Direct	(available power : 3KW)
57	Direct	
3	DMX 512	5Pin / Female
1	Ethernet	RJ45



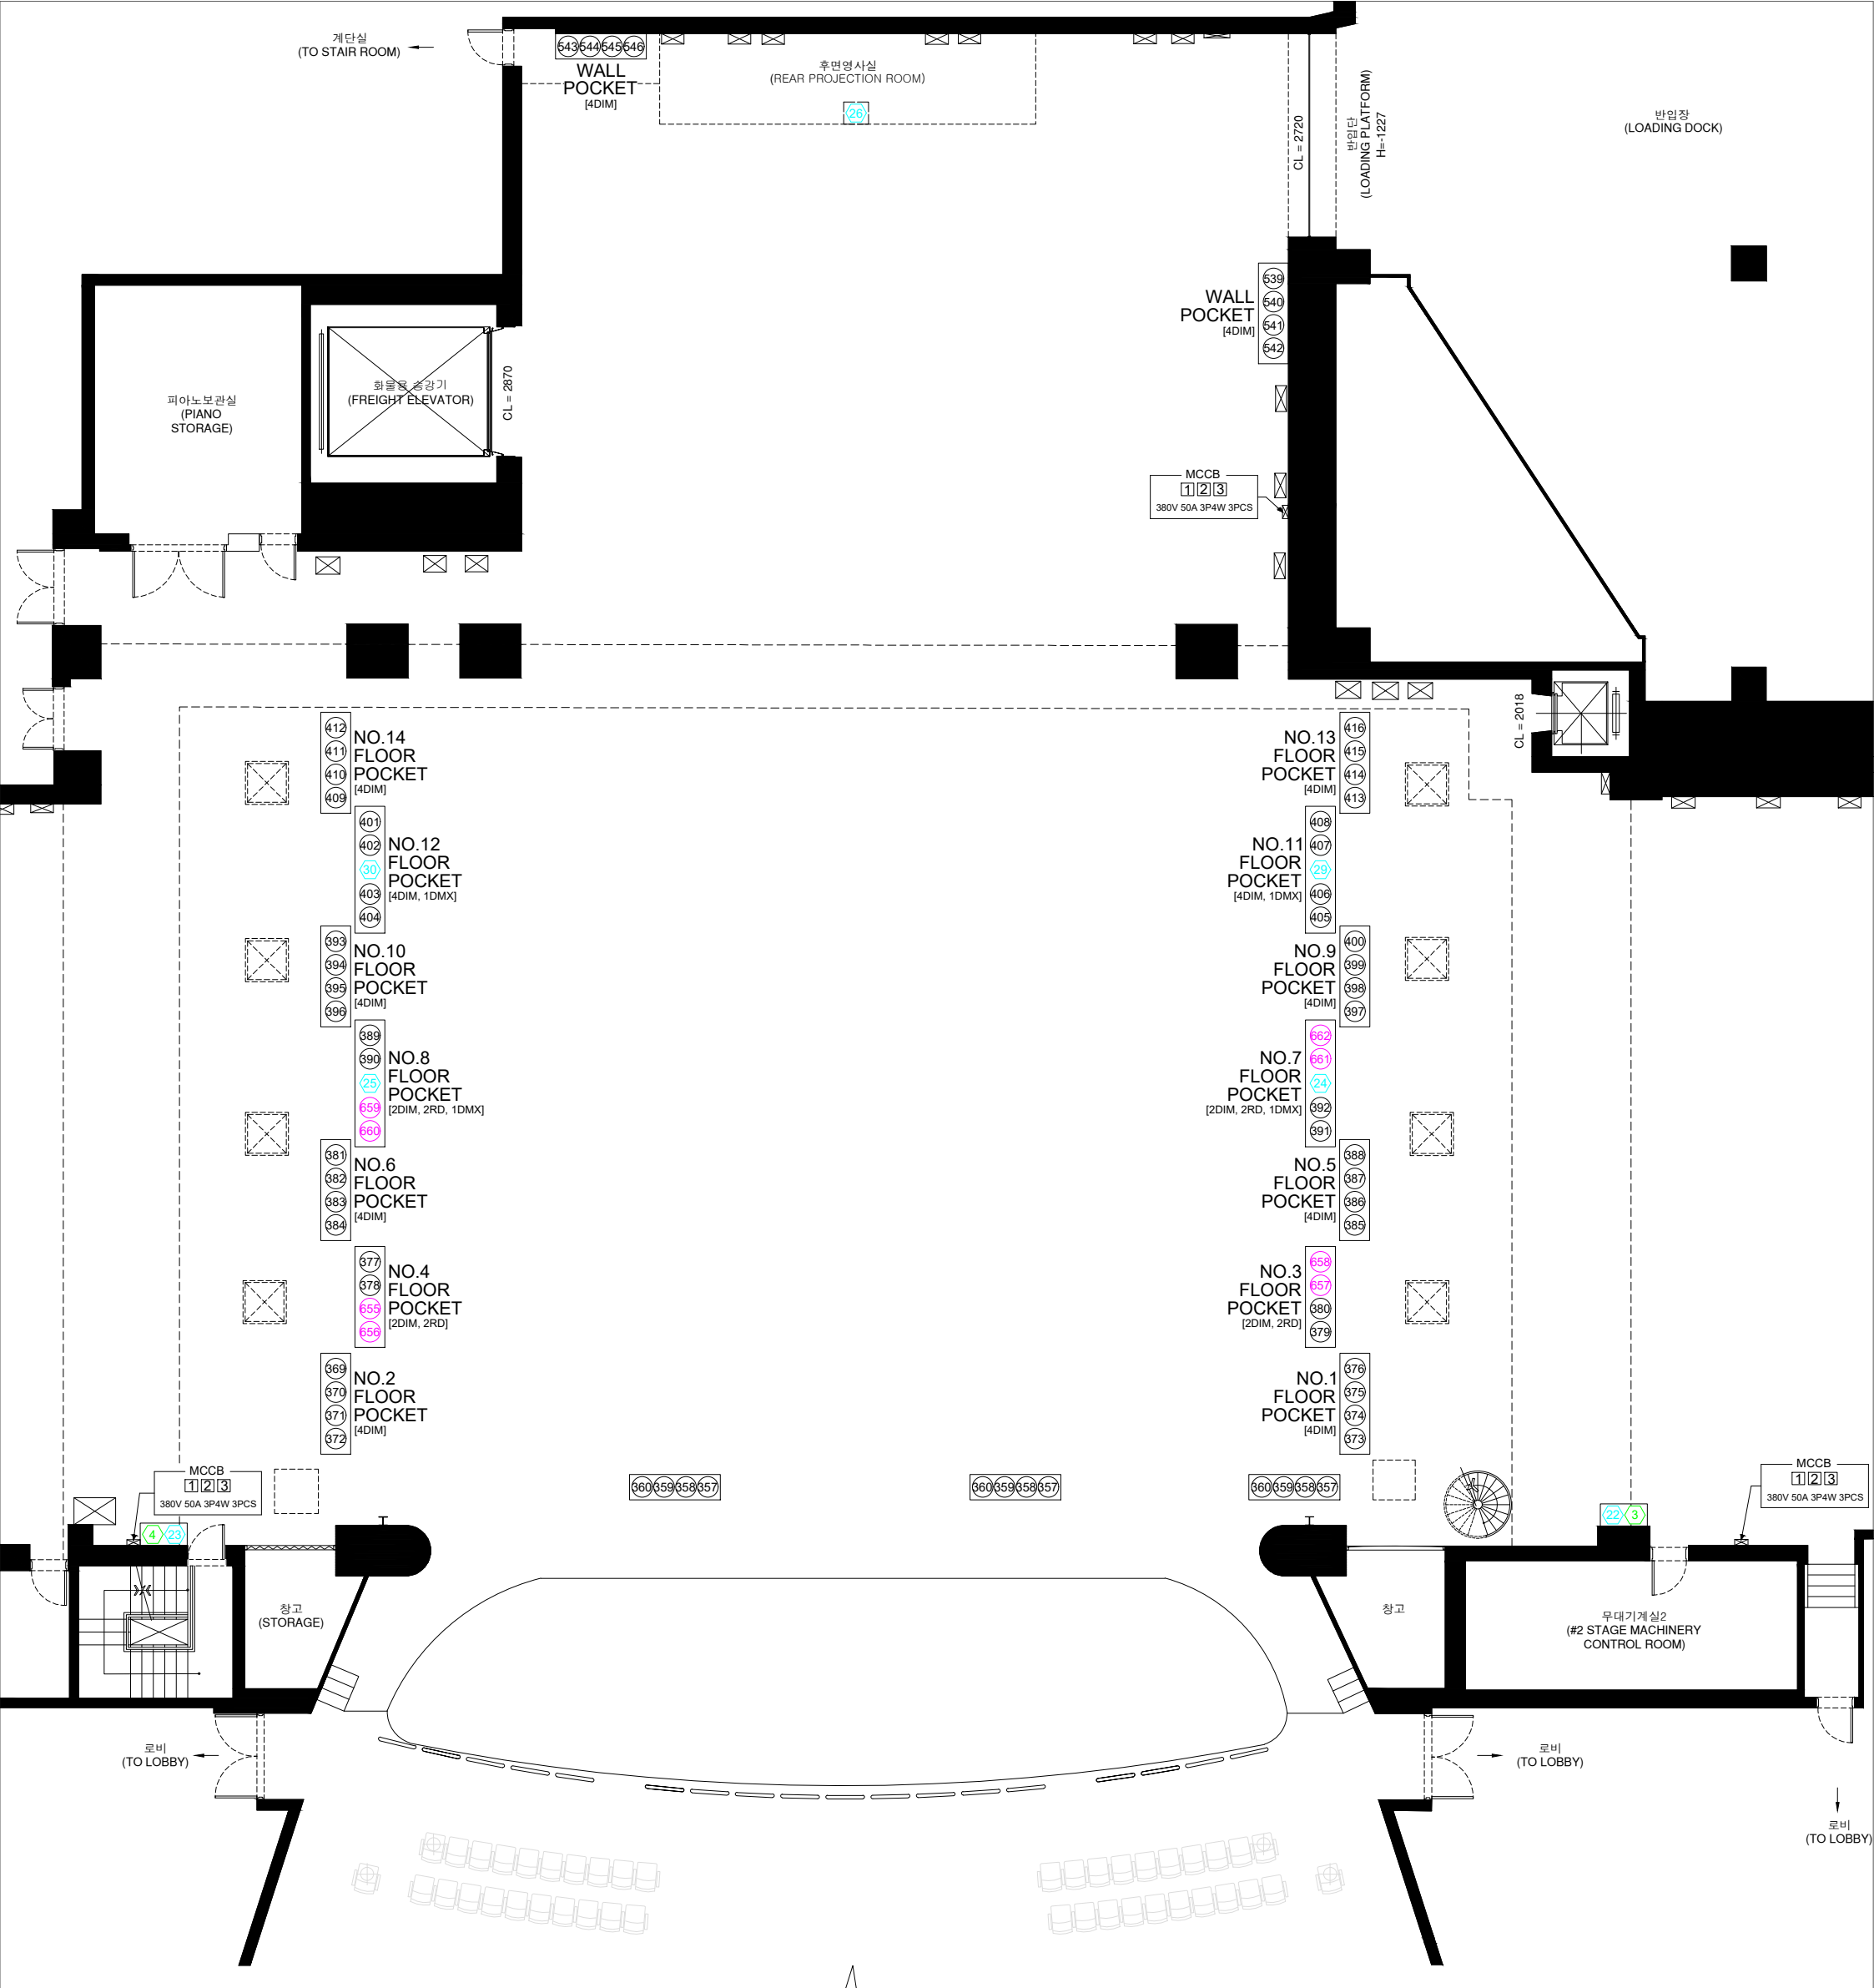

HOUSE LIGHT(1F) 563 564 565 566 567 568 569 570 571 572 573
[11DIM]

HOUSE LIGHT(2F) 574 575 576 577 578 579
[6DIM]

고양어울림누리 어울림극장 조명 회로도

Goyang Oulim Nuri Complex Oulim Theater Circuit Plan

SYMBOL

547	Dimmer	230V / 5KW
663	Remote Direct	(available power : 3KW)
587	Direct	
3	DMX 512	5Pin / Female
1	Ethernet	RJ45