


House : 563 ~ 579

Oulim Theater Circuit Plan

DIMMER : 5KW

| SYMBOL | N A M E |
|--------|---|
| 1~672 | DIMMER(230V,5kW) |
| 1 | REMOTE DIRECT(230V,5kW) (Relay module) |
| DIR | DIRECT(230V,5kW) |
| DMX | DMX 512 - 5PIN (Female) |
| 1 | House Light |

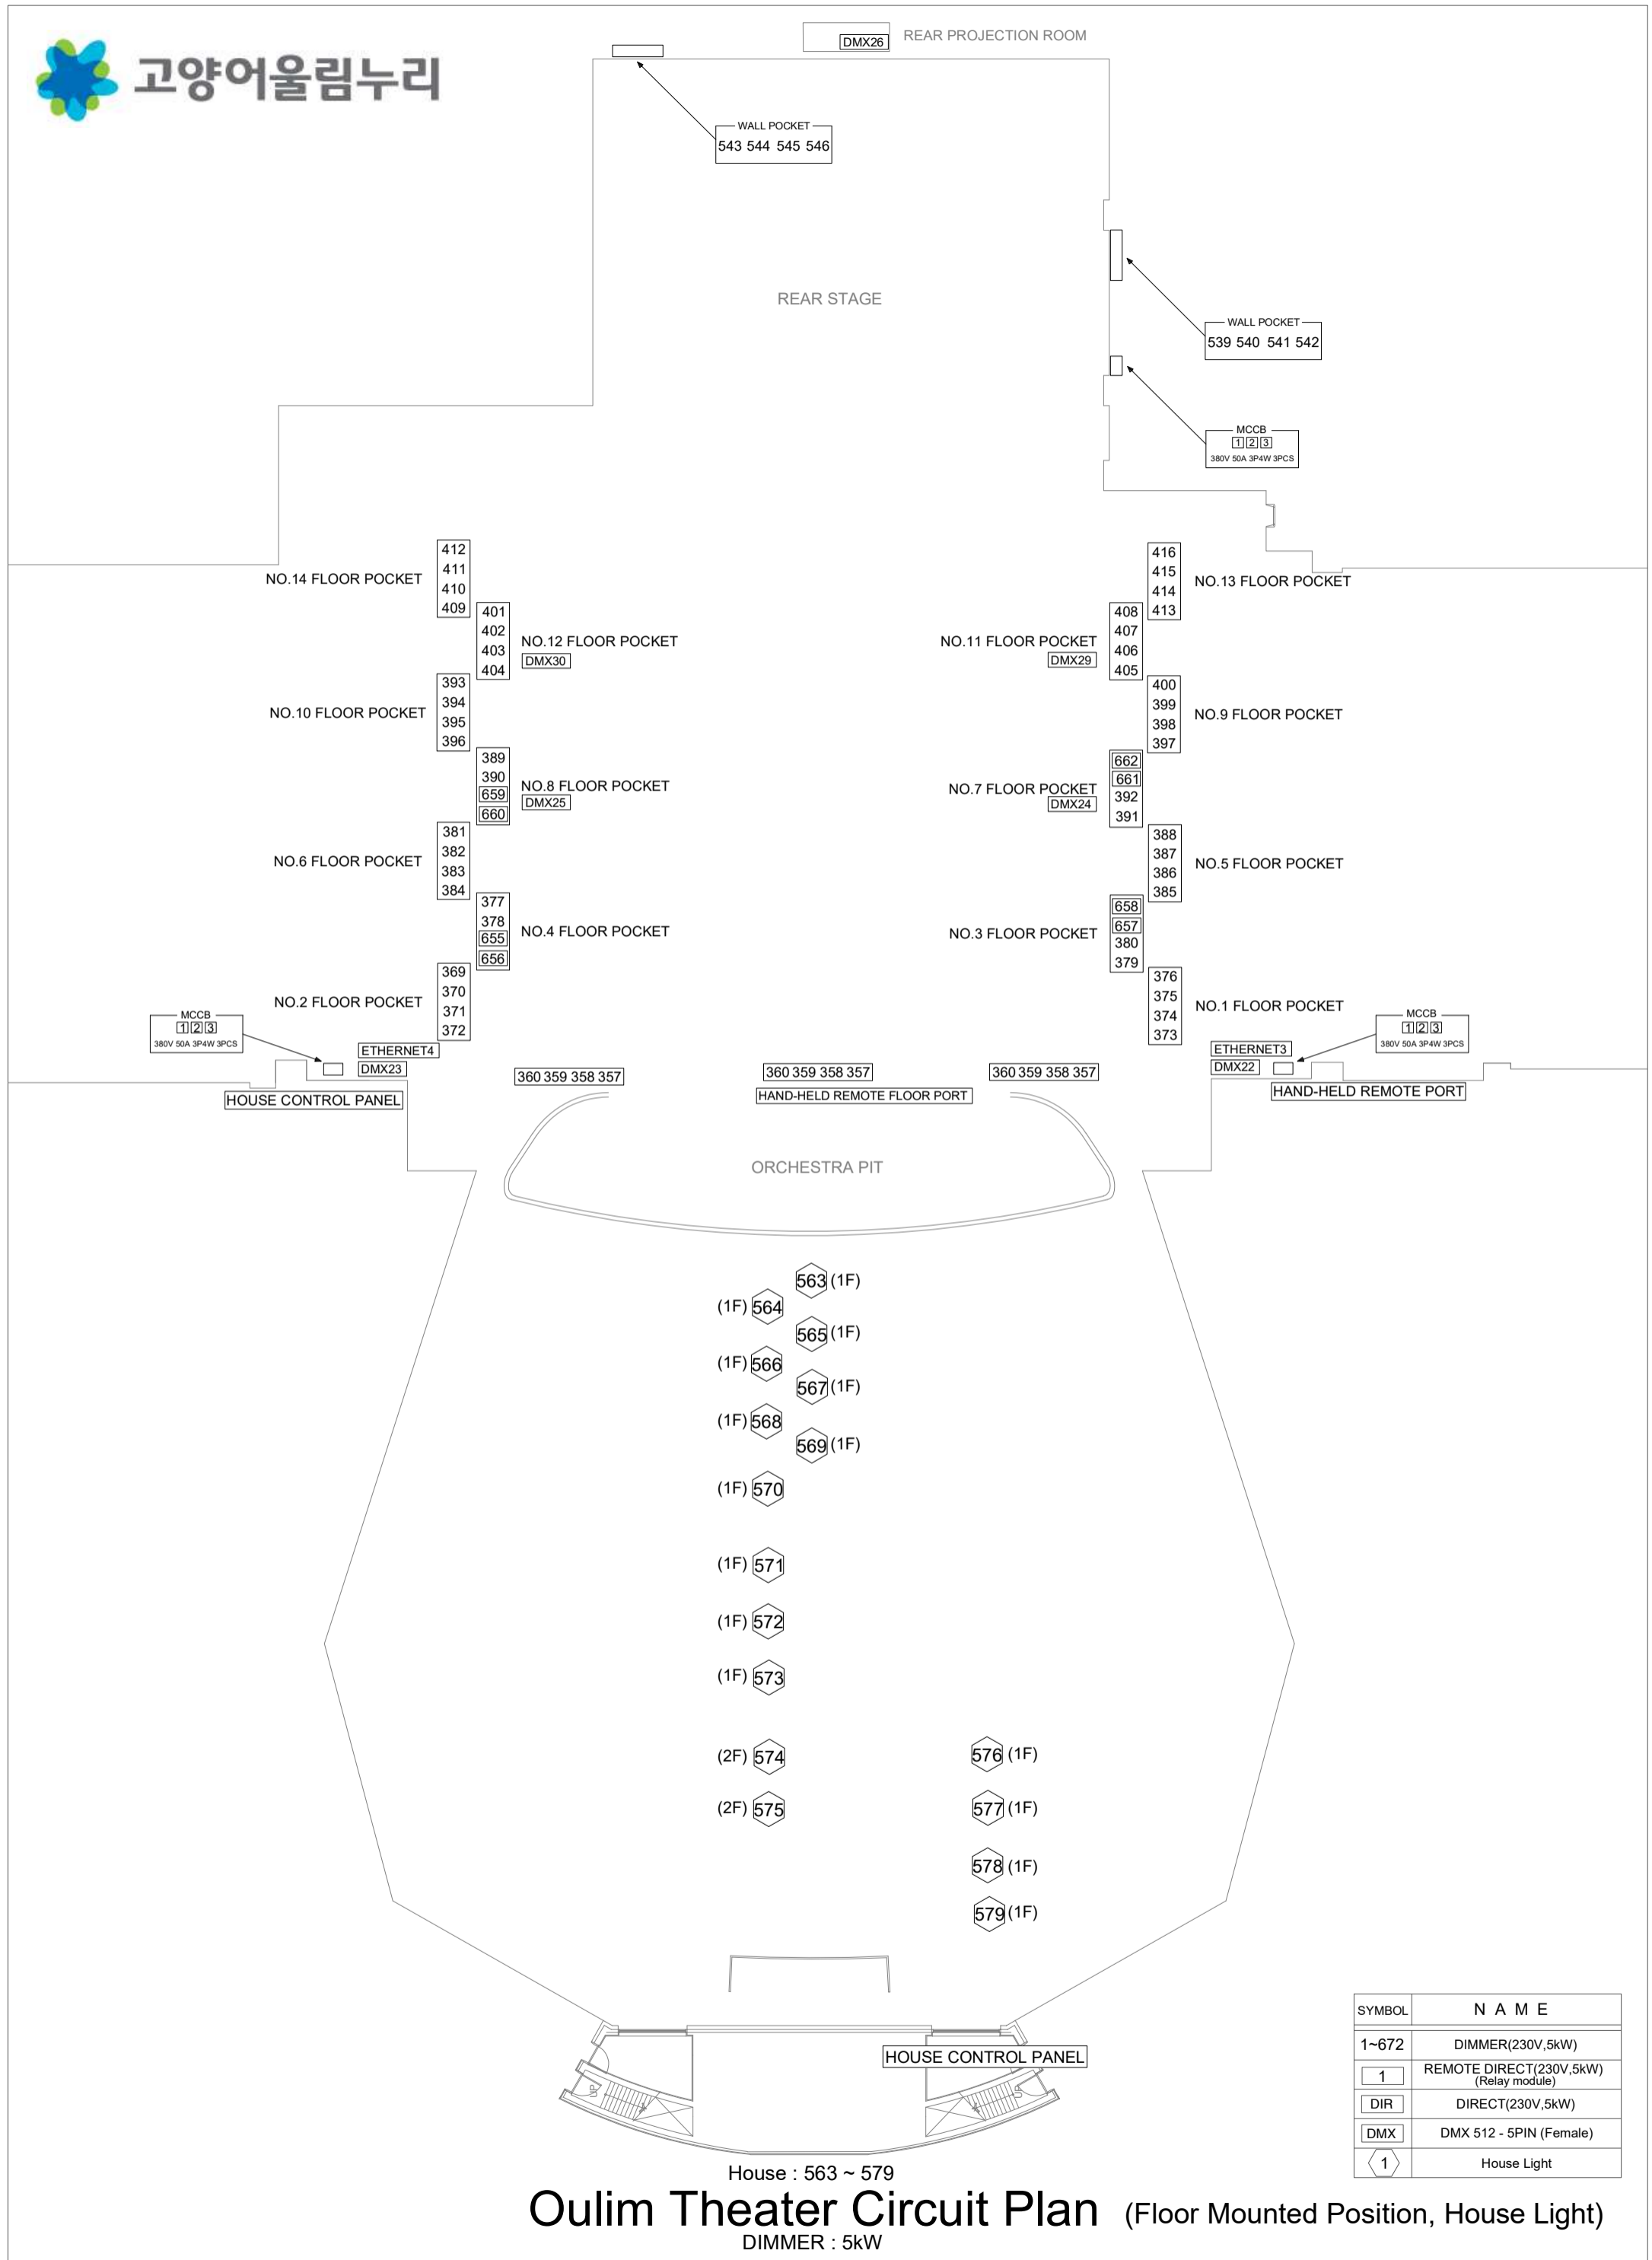

| SYMBOL | N A M E |
|--------|---|
| 1~672 | DIMMER(230V,5kW) |
| 1 | REMOTE DIRECT(230V,5kW) (Relay module) |
| DIR | DIRECT(230V,5kW) |
| DMX | DMX 512 - 5PIN (Female) |
| 1 | House Light |

House : 563 ~ 579

Oulim Theater Circuit Plan (Floor Mounted Position, House Light)

DIMMER : 5kW